


# 1305 W 32nd (WAREHOUSE) SECOND FLOOR

Municipality of Anchorage  
Development Services Department  
**REVIEWED FOR CODE COMPLIANCE**  
Permit # C22-1592 Date: 08/02/22  
Construction shall be in accordance with these plans. No modifications shall be made without prior approval of the building official. The issuance of a permit shall not be construed to grant approval of any violation of Anchorage Municipal Code. Noncompliant construction resulting from errors or omissions shall be corrected prior to issuance of the Certificate of Occupancy. Any change in use or occupancy shall be done in accordance with Anchorage Municipal Code.

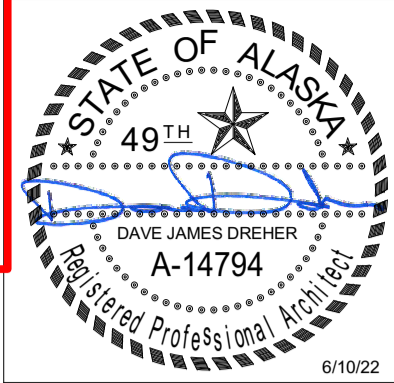


**Burkhardt Croft**  
ARCHITECTS LLC  
880 N Street Suite 302 | Anchorage Alaska 99501  
T: 907.929.9394 | www.burkhardt-croft.com

COOK INLET HOUSING AUTHORITY  
**WAREHOUSE RENOVATION**  
1305 W 32ND AVENUE, ANCHORAGE ALASKA

DATE: 6/10/22  
DRAWN: JTB  
CHECKED: DJD  
PROJECT: 2201  
DRAWING TITLE:  
SECOND FLOOR PLAN

REVISIONS:

SHEET NO:  
**A202**

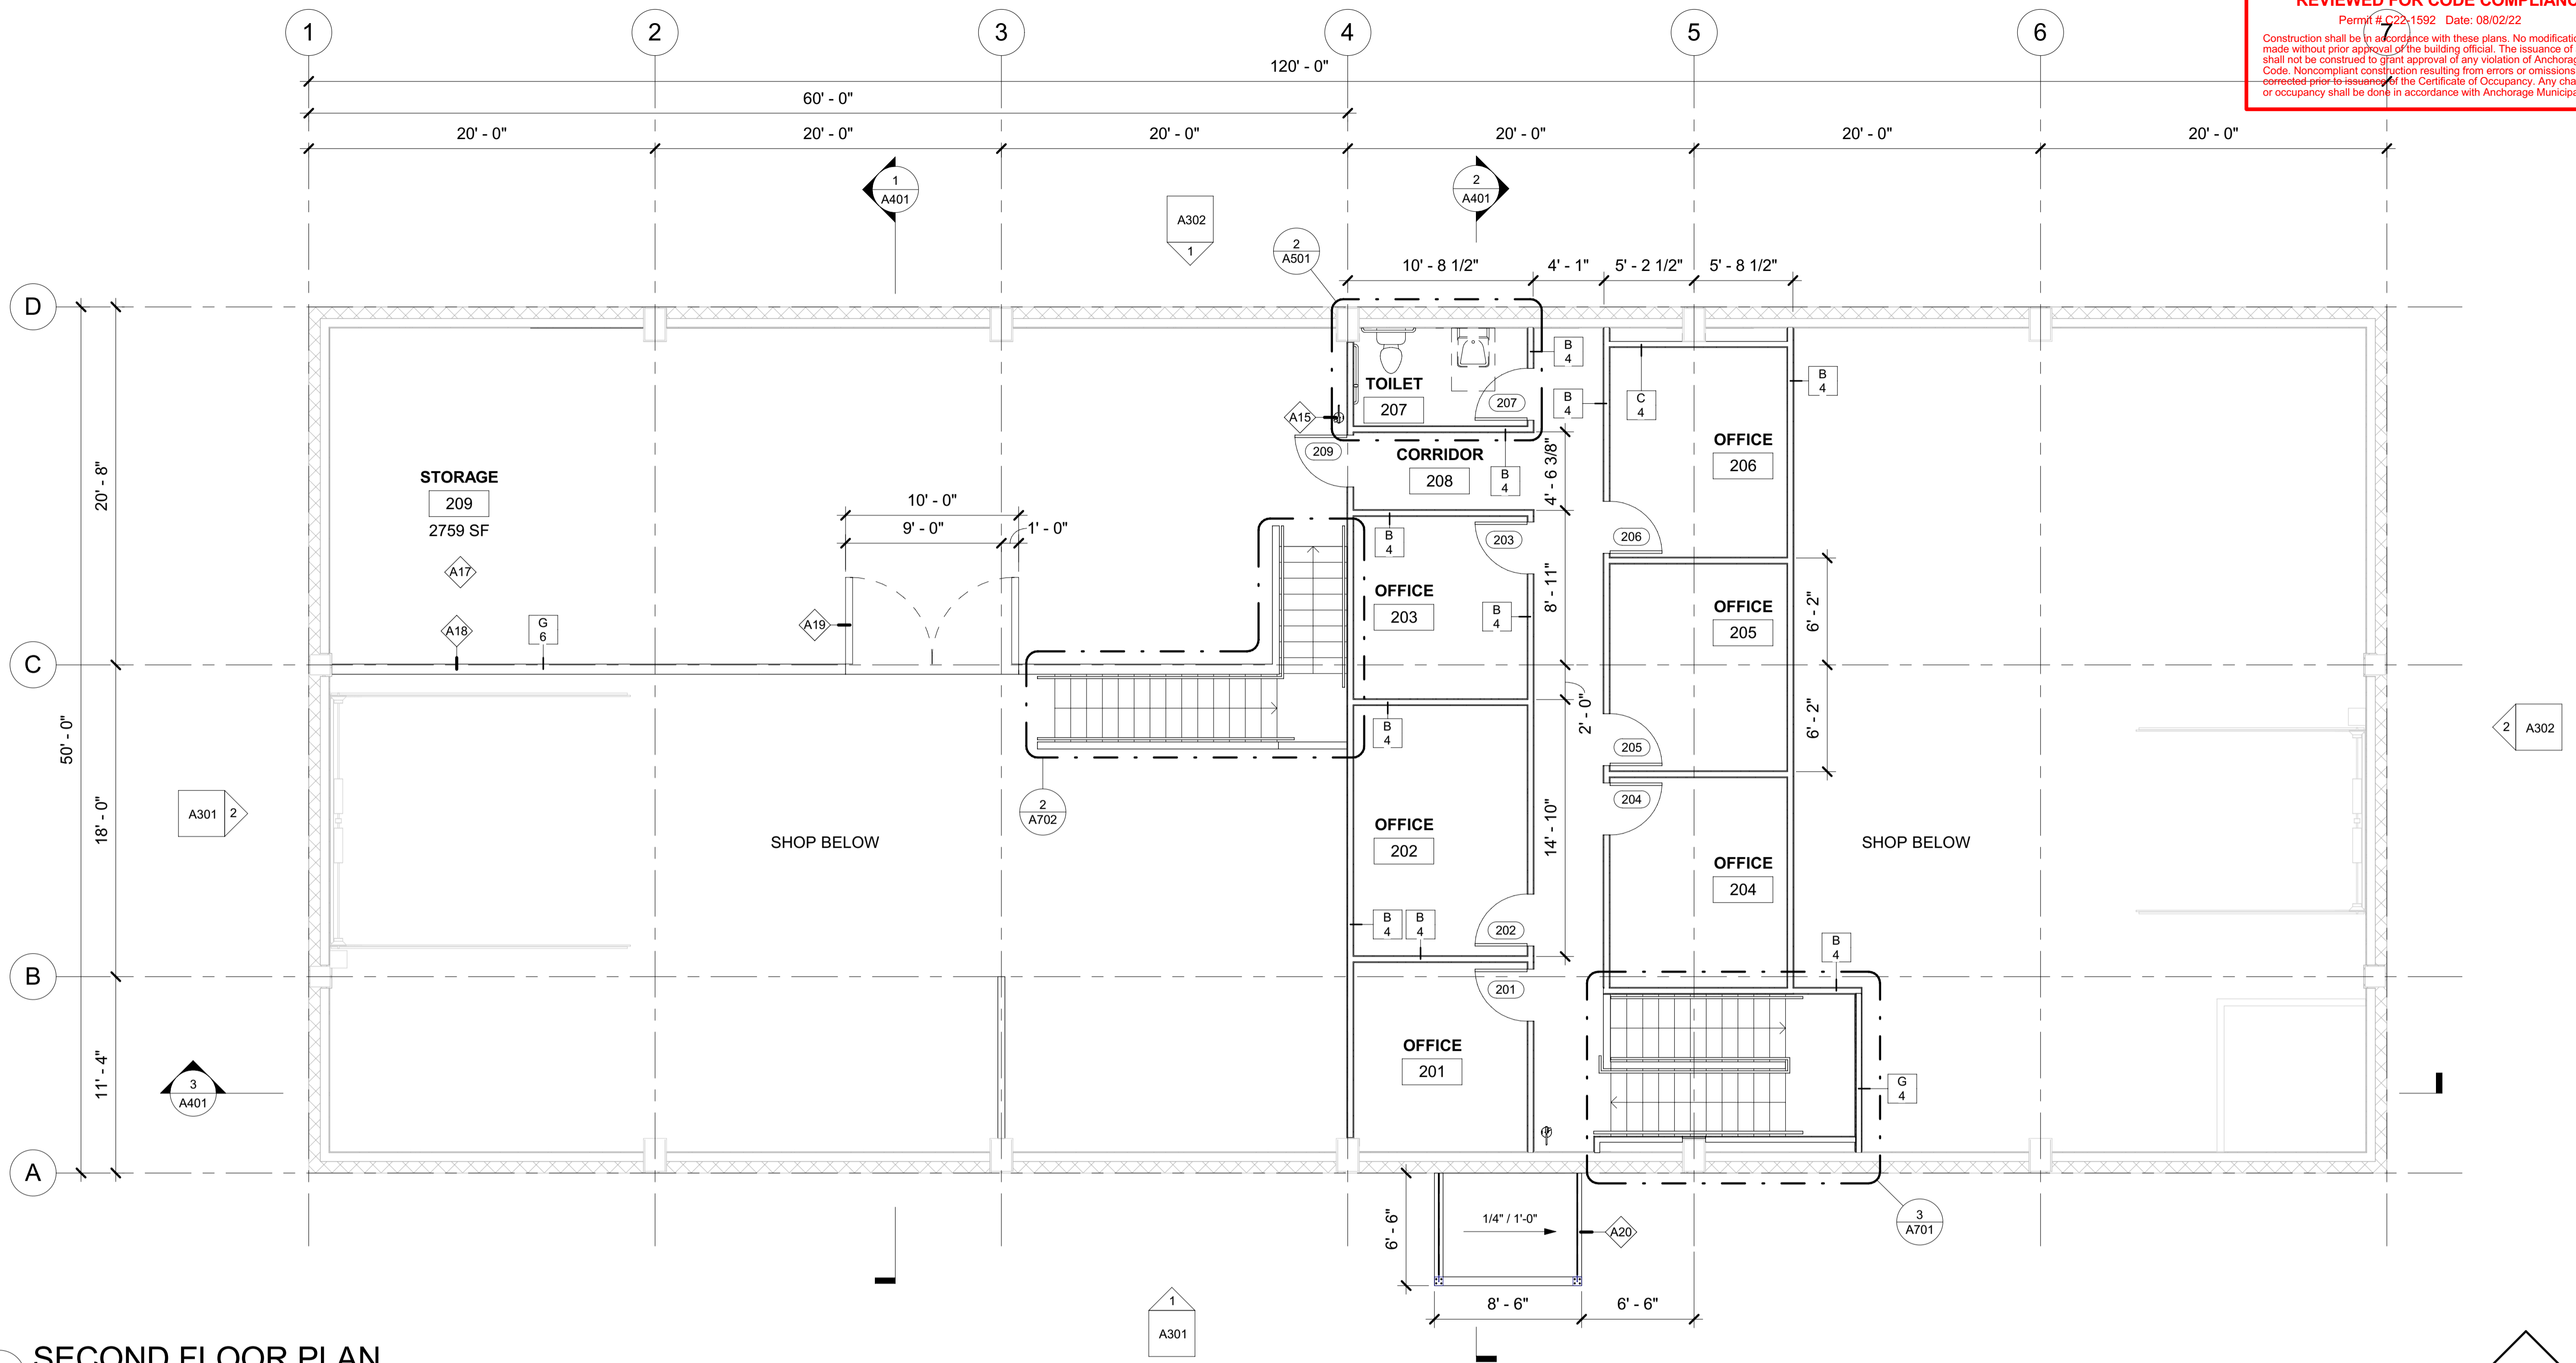

**1 SECOND FLOOR PLAN**  
Scale: 3/16" = 1'-0"

## ARCHITECTURAL KEY NOTES

- A15 NEW WALL MOUNTED FIRE EXTINGUISHER, TYPICAL.
- A17 PLYWOOD DECK, GLUE TO TRUSSES BELOW, FASTEN PER STRUCTURAL.
- A18 FRAMED PONY WALL, REFER TO STRUCTURAL.
- A19 MEZZANINE LOADING GATE. PROVIDE CONTINUOUS 180 DEGREE HINGES AND BOLT LATCH AT MEZZANINE SIDE.
- A20 NEW SUSPENDED ENTRY CANOPY, REFER ALSO TO STRUCTURAL.

100% CONSTRUCTION DOCUMENTS