



ATTACHMENT E.
BAXTER FAMILY HOUSING PHASE I – VERTICAL CONSTRUCTION

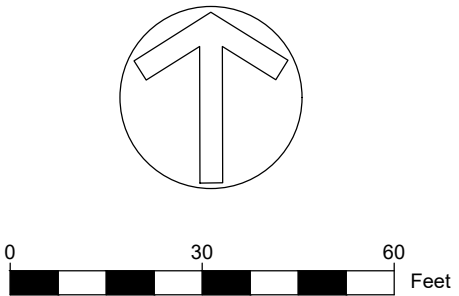

GENERAL NOTES

1. THIS SURVEY WAS PERFORMED IN NOVEMBER AND DECEMBER 2024
2. SEE GRADING PLAN FOR MORE INFORMATION

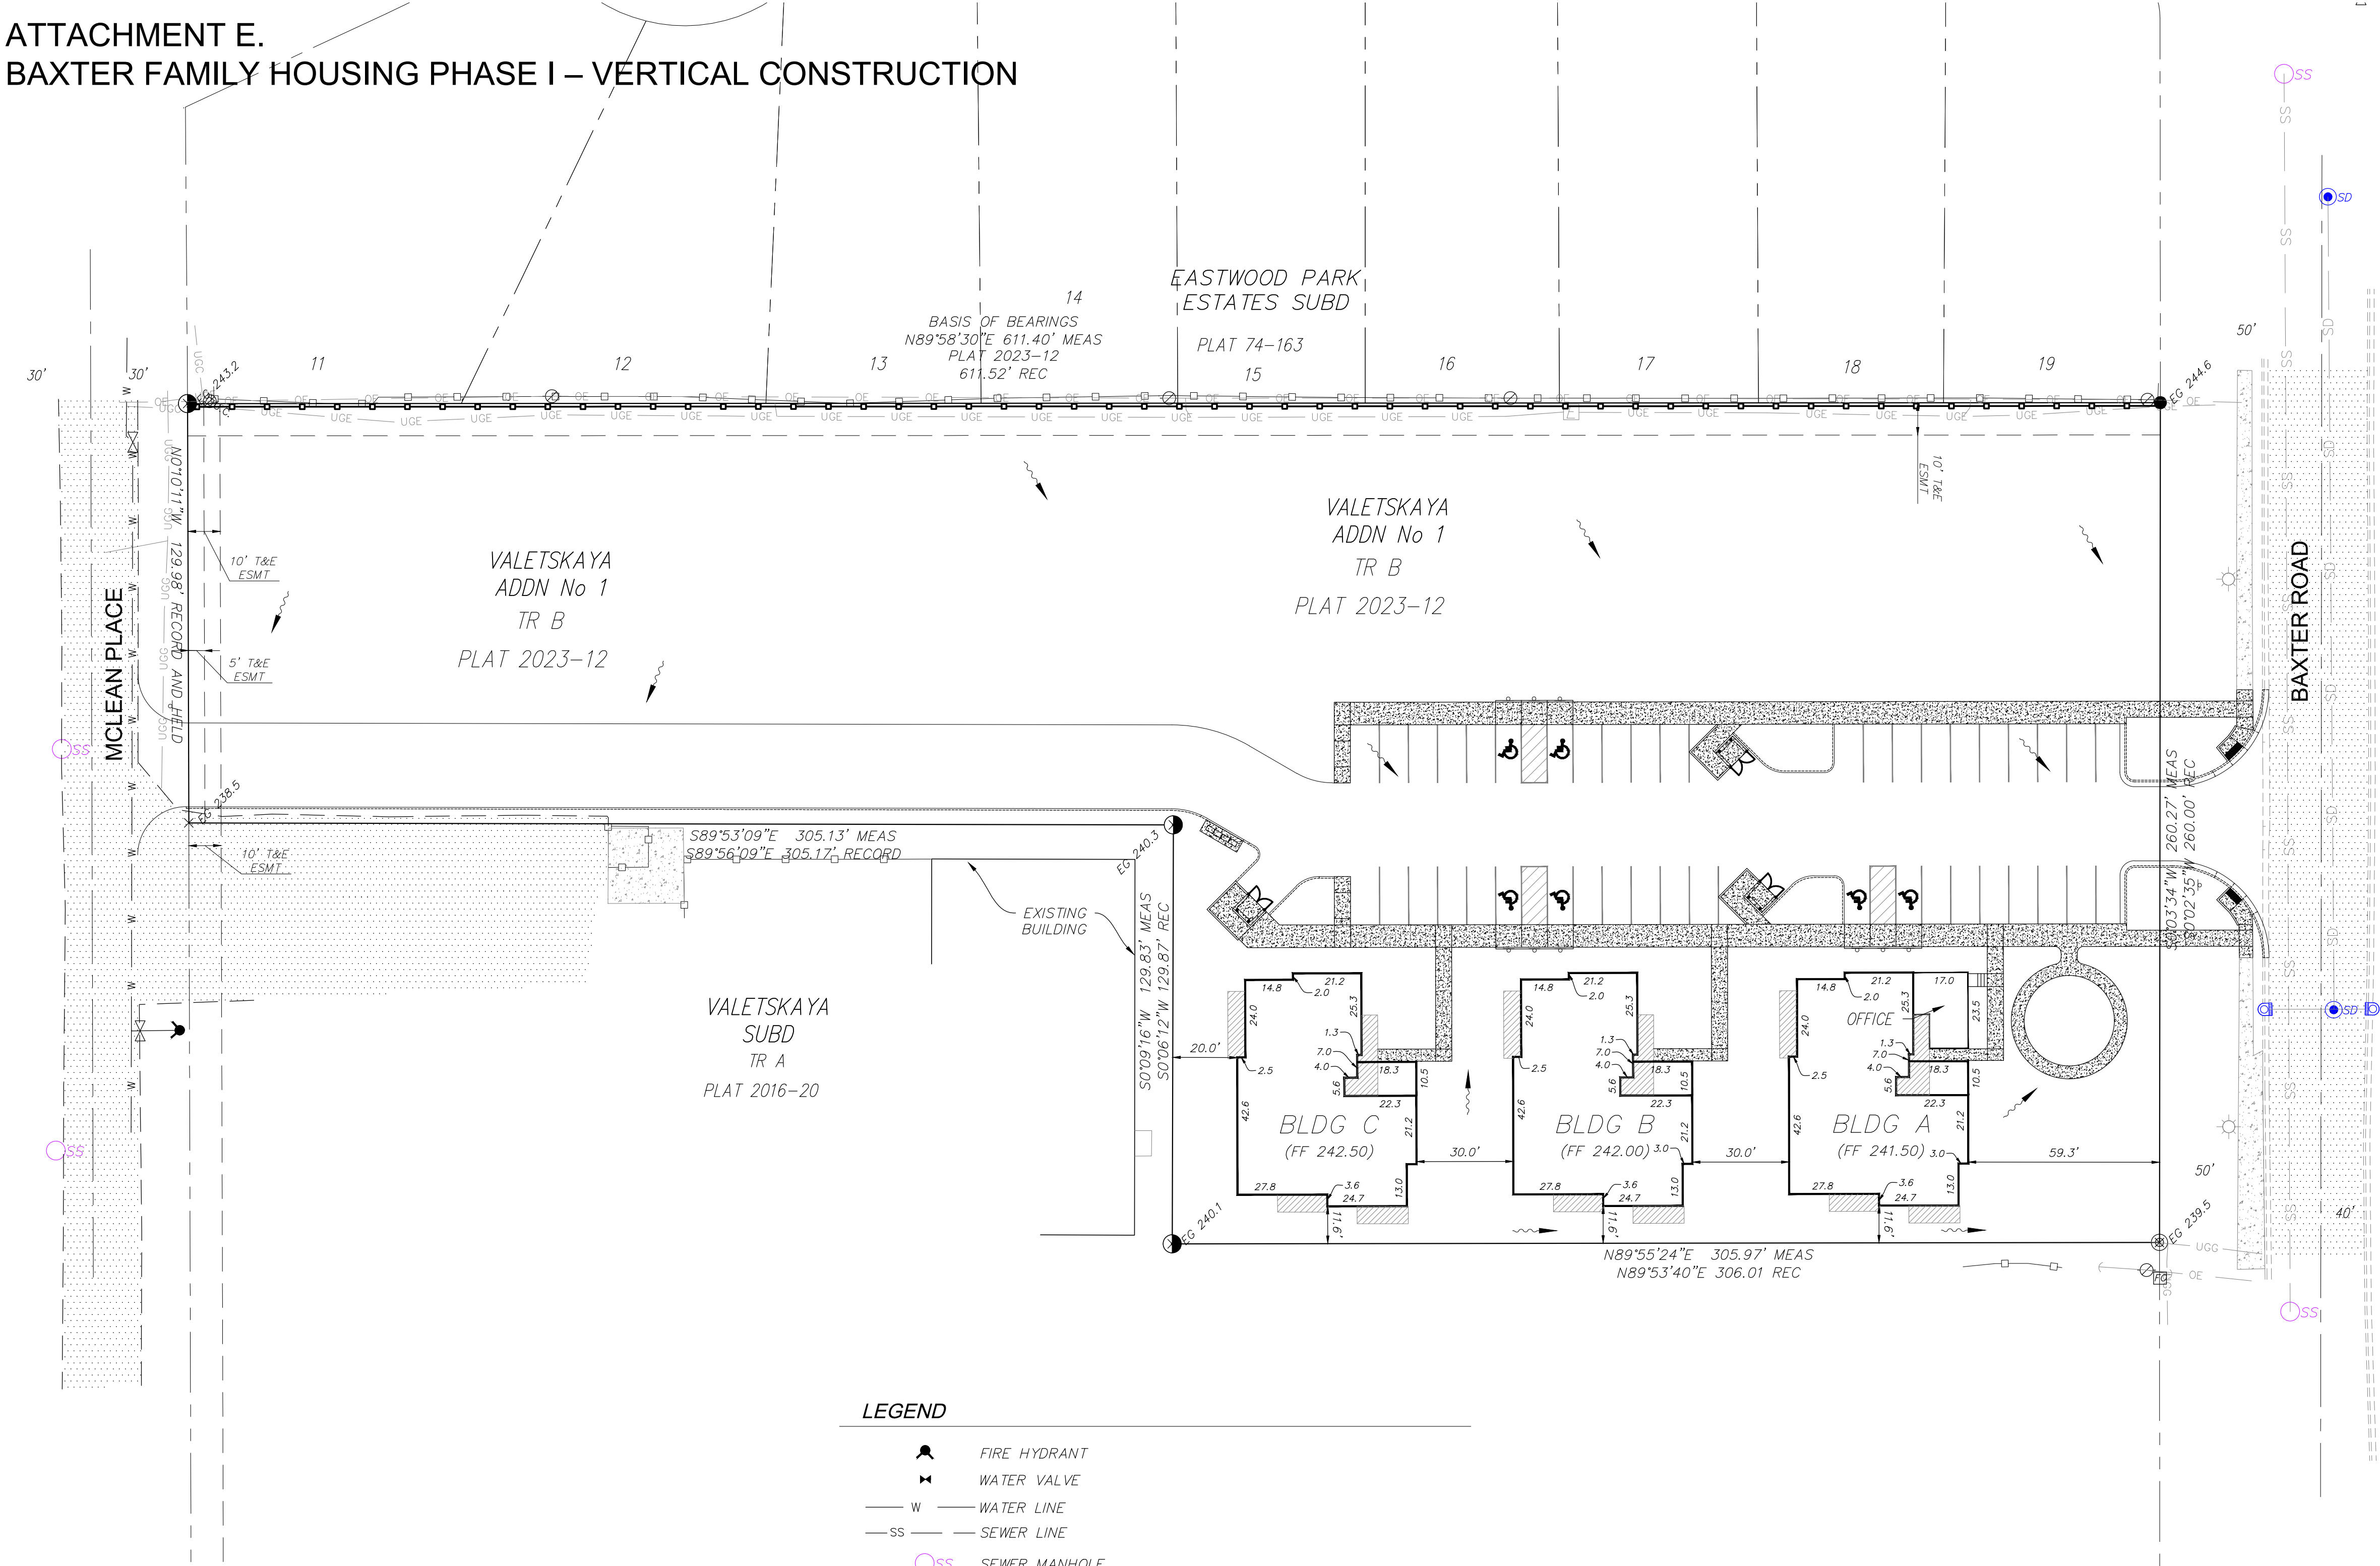

SURVEYOR'S CERTIFICATE

EXCLUSION NOTES: It is the owners' responsibility to determine the existence of any easements, covenants, or restrictions which do not appear on the recorded subdivision plat.

NOTE: It is the contractor's responsibility to check final foundation grade & setbacks in relation to lot lines and easements.


SURVEY CERTIFICATION: The BOUTET Company has conducted a physical survey of this property as shown on this drawing and to the best of our knowledge and abilities, all dimensions have been measured true and correct.

Plot Plan

VALETSKAYA SUBD ADDN 1
Tract B (Plat 2023-12)

Located within SW 1/4, Section 26, Township 13 North, Range 3 West, Seward Meridian, Ak., Anchorage Recording District, Third Judicial District, State of Alaska.

Platting Case No. N/A
Grid: SW 1738
Scale: AS SHOWN
Drawn By: TH
Date: 3/10/25
FB/PG: 2024-6/30
SHEET: 1 of 1

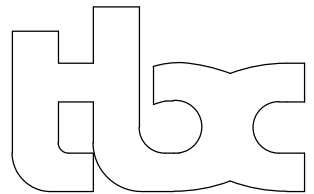

The Boutet Company, Inc.
601 E. 57th Place, #102
Anchorage, AK 99518
Ph: 907-522-8776
Fx: 907-522-6779
License No. AECC957
info@tbcak.com