



- 12in dining
- 6 inch disc
- 1x4 flat panel led
- pendant
- 15 inch round
- exterior sconce
- 24 inch vanity

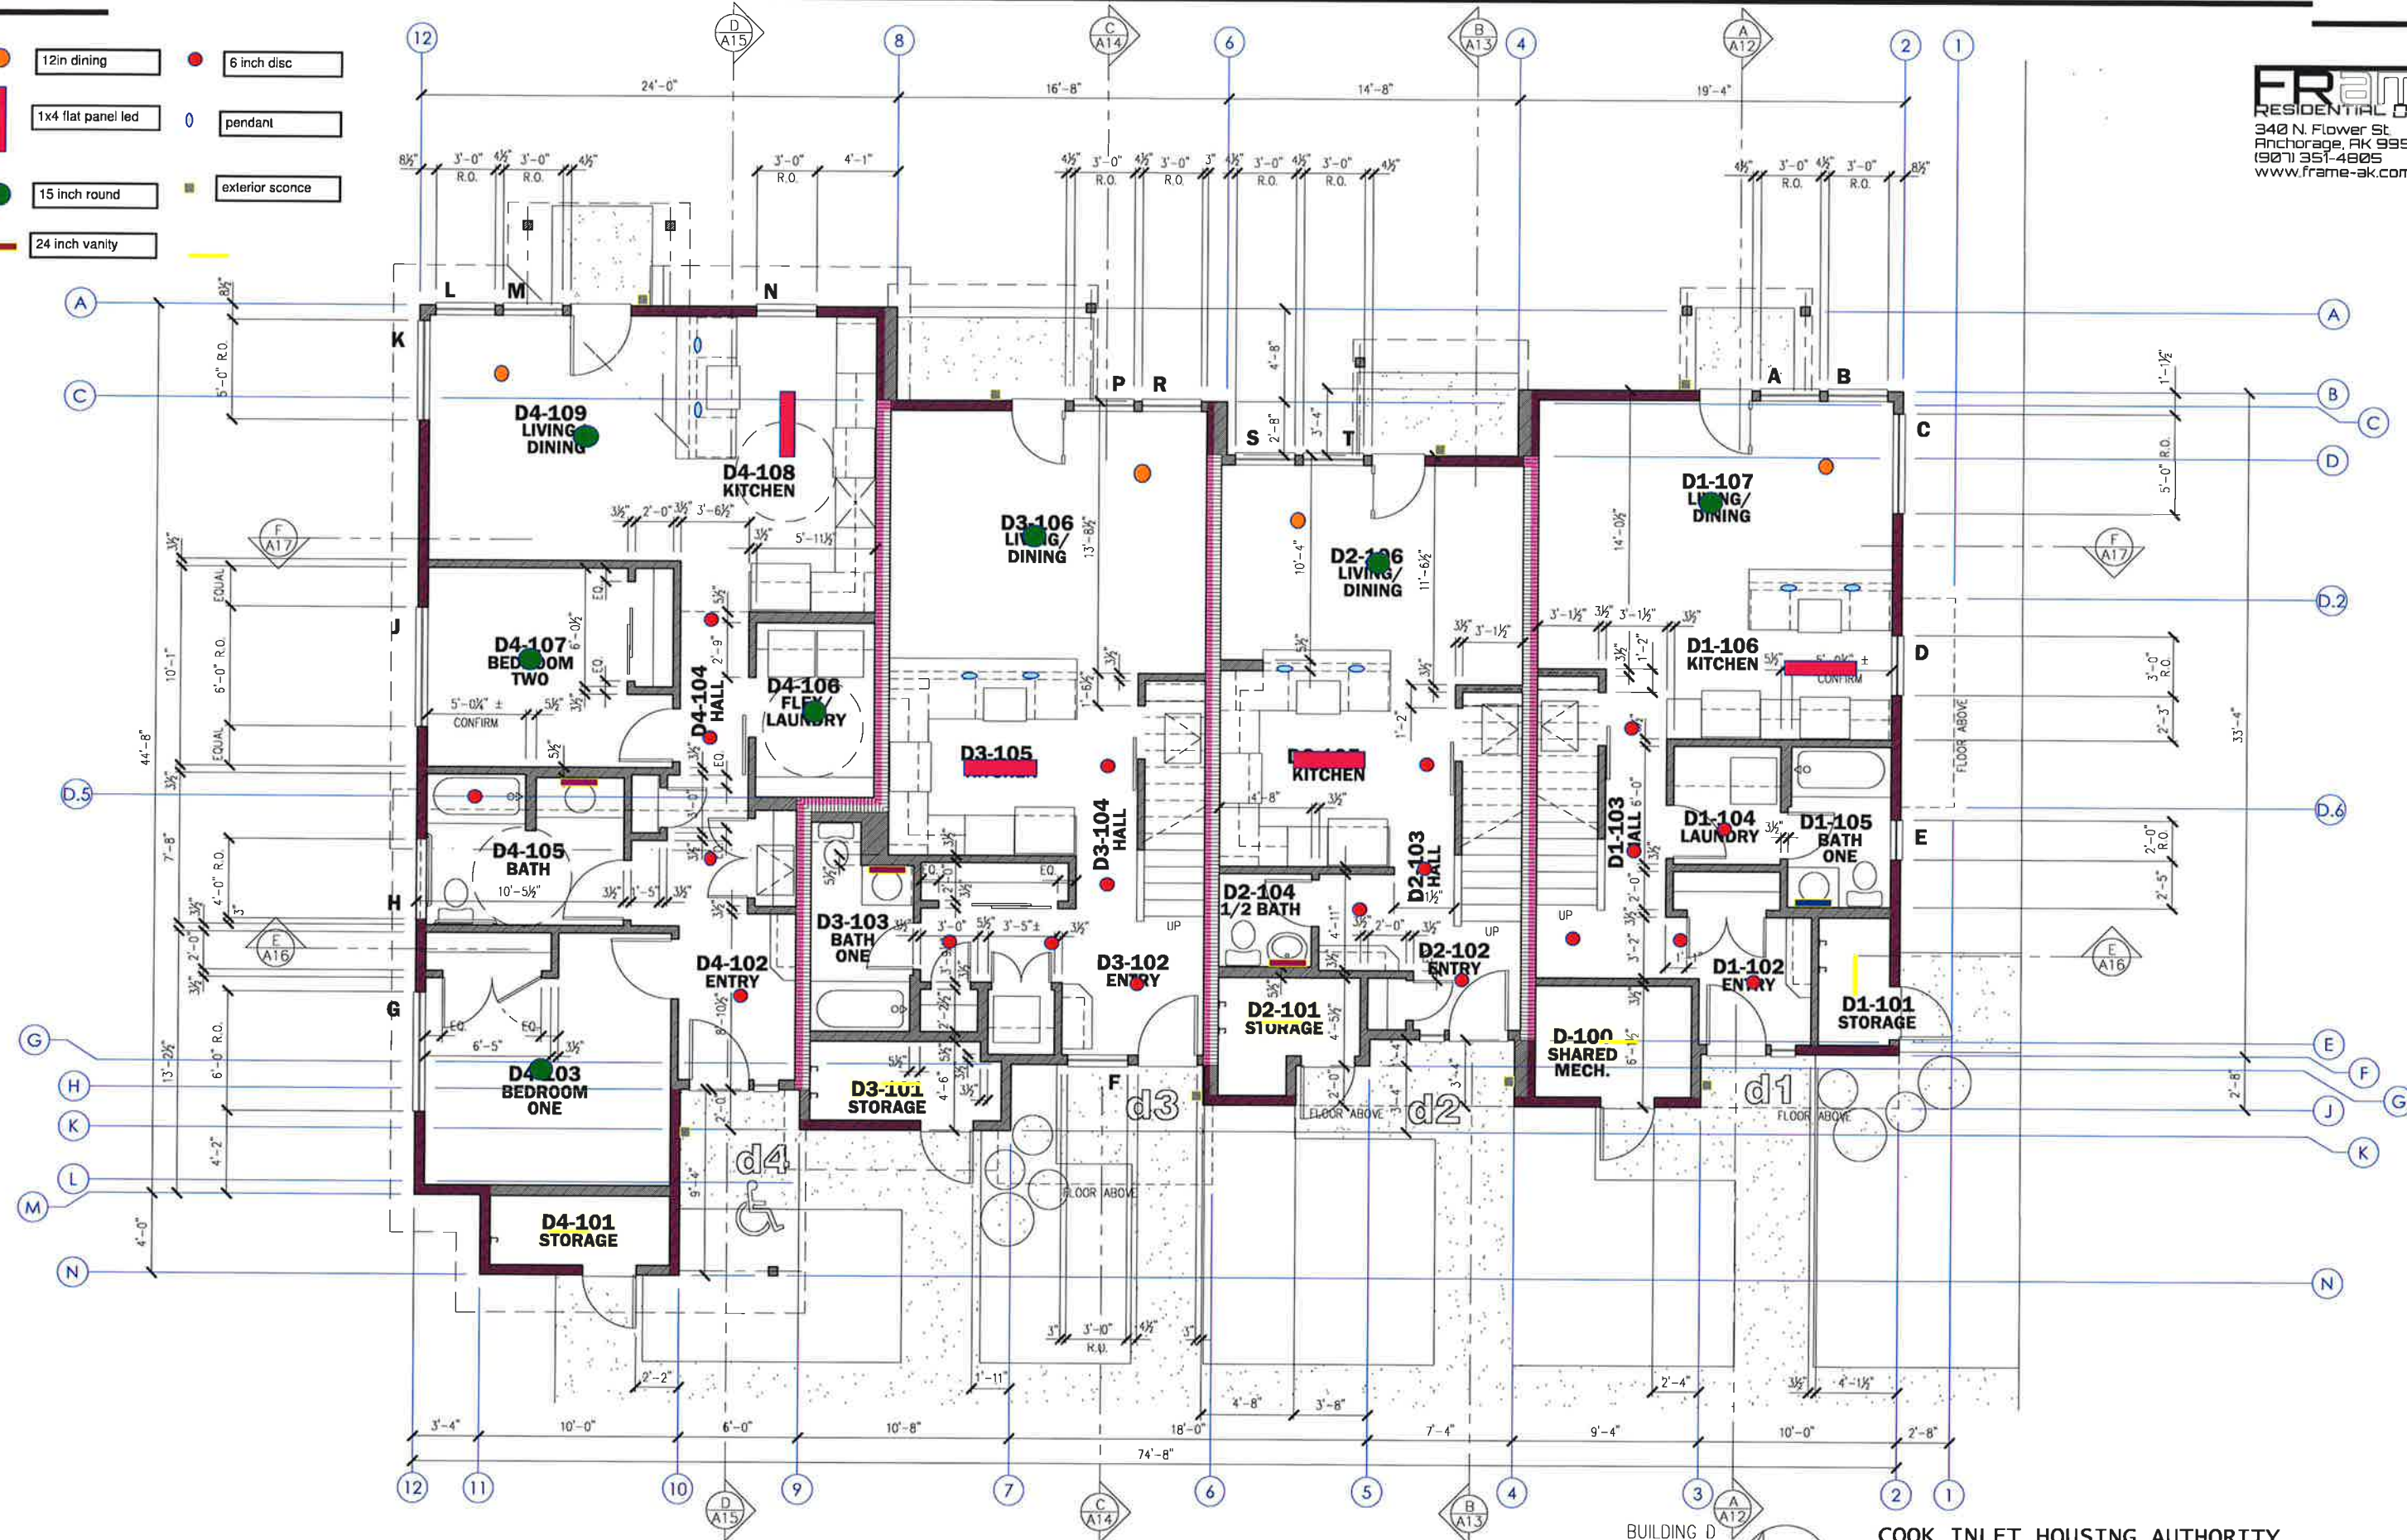

BUILDING D
Overall
First Floor Plan

COOK INLET HOUSING AUTHORITY
BAXTER MULTIPLEXES, PHASE II
Tract B, Valetskaya Addition No. 1
NHN Erna Court
ANCHORAGE, ALASKA

DR. BY: CLARK
DATE: 23 JAN 26

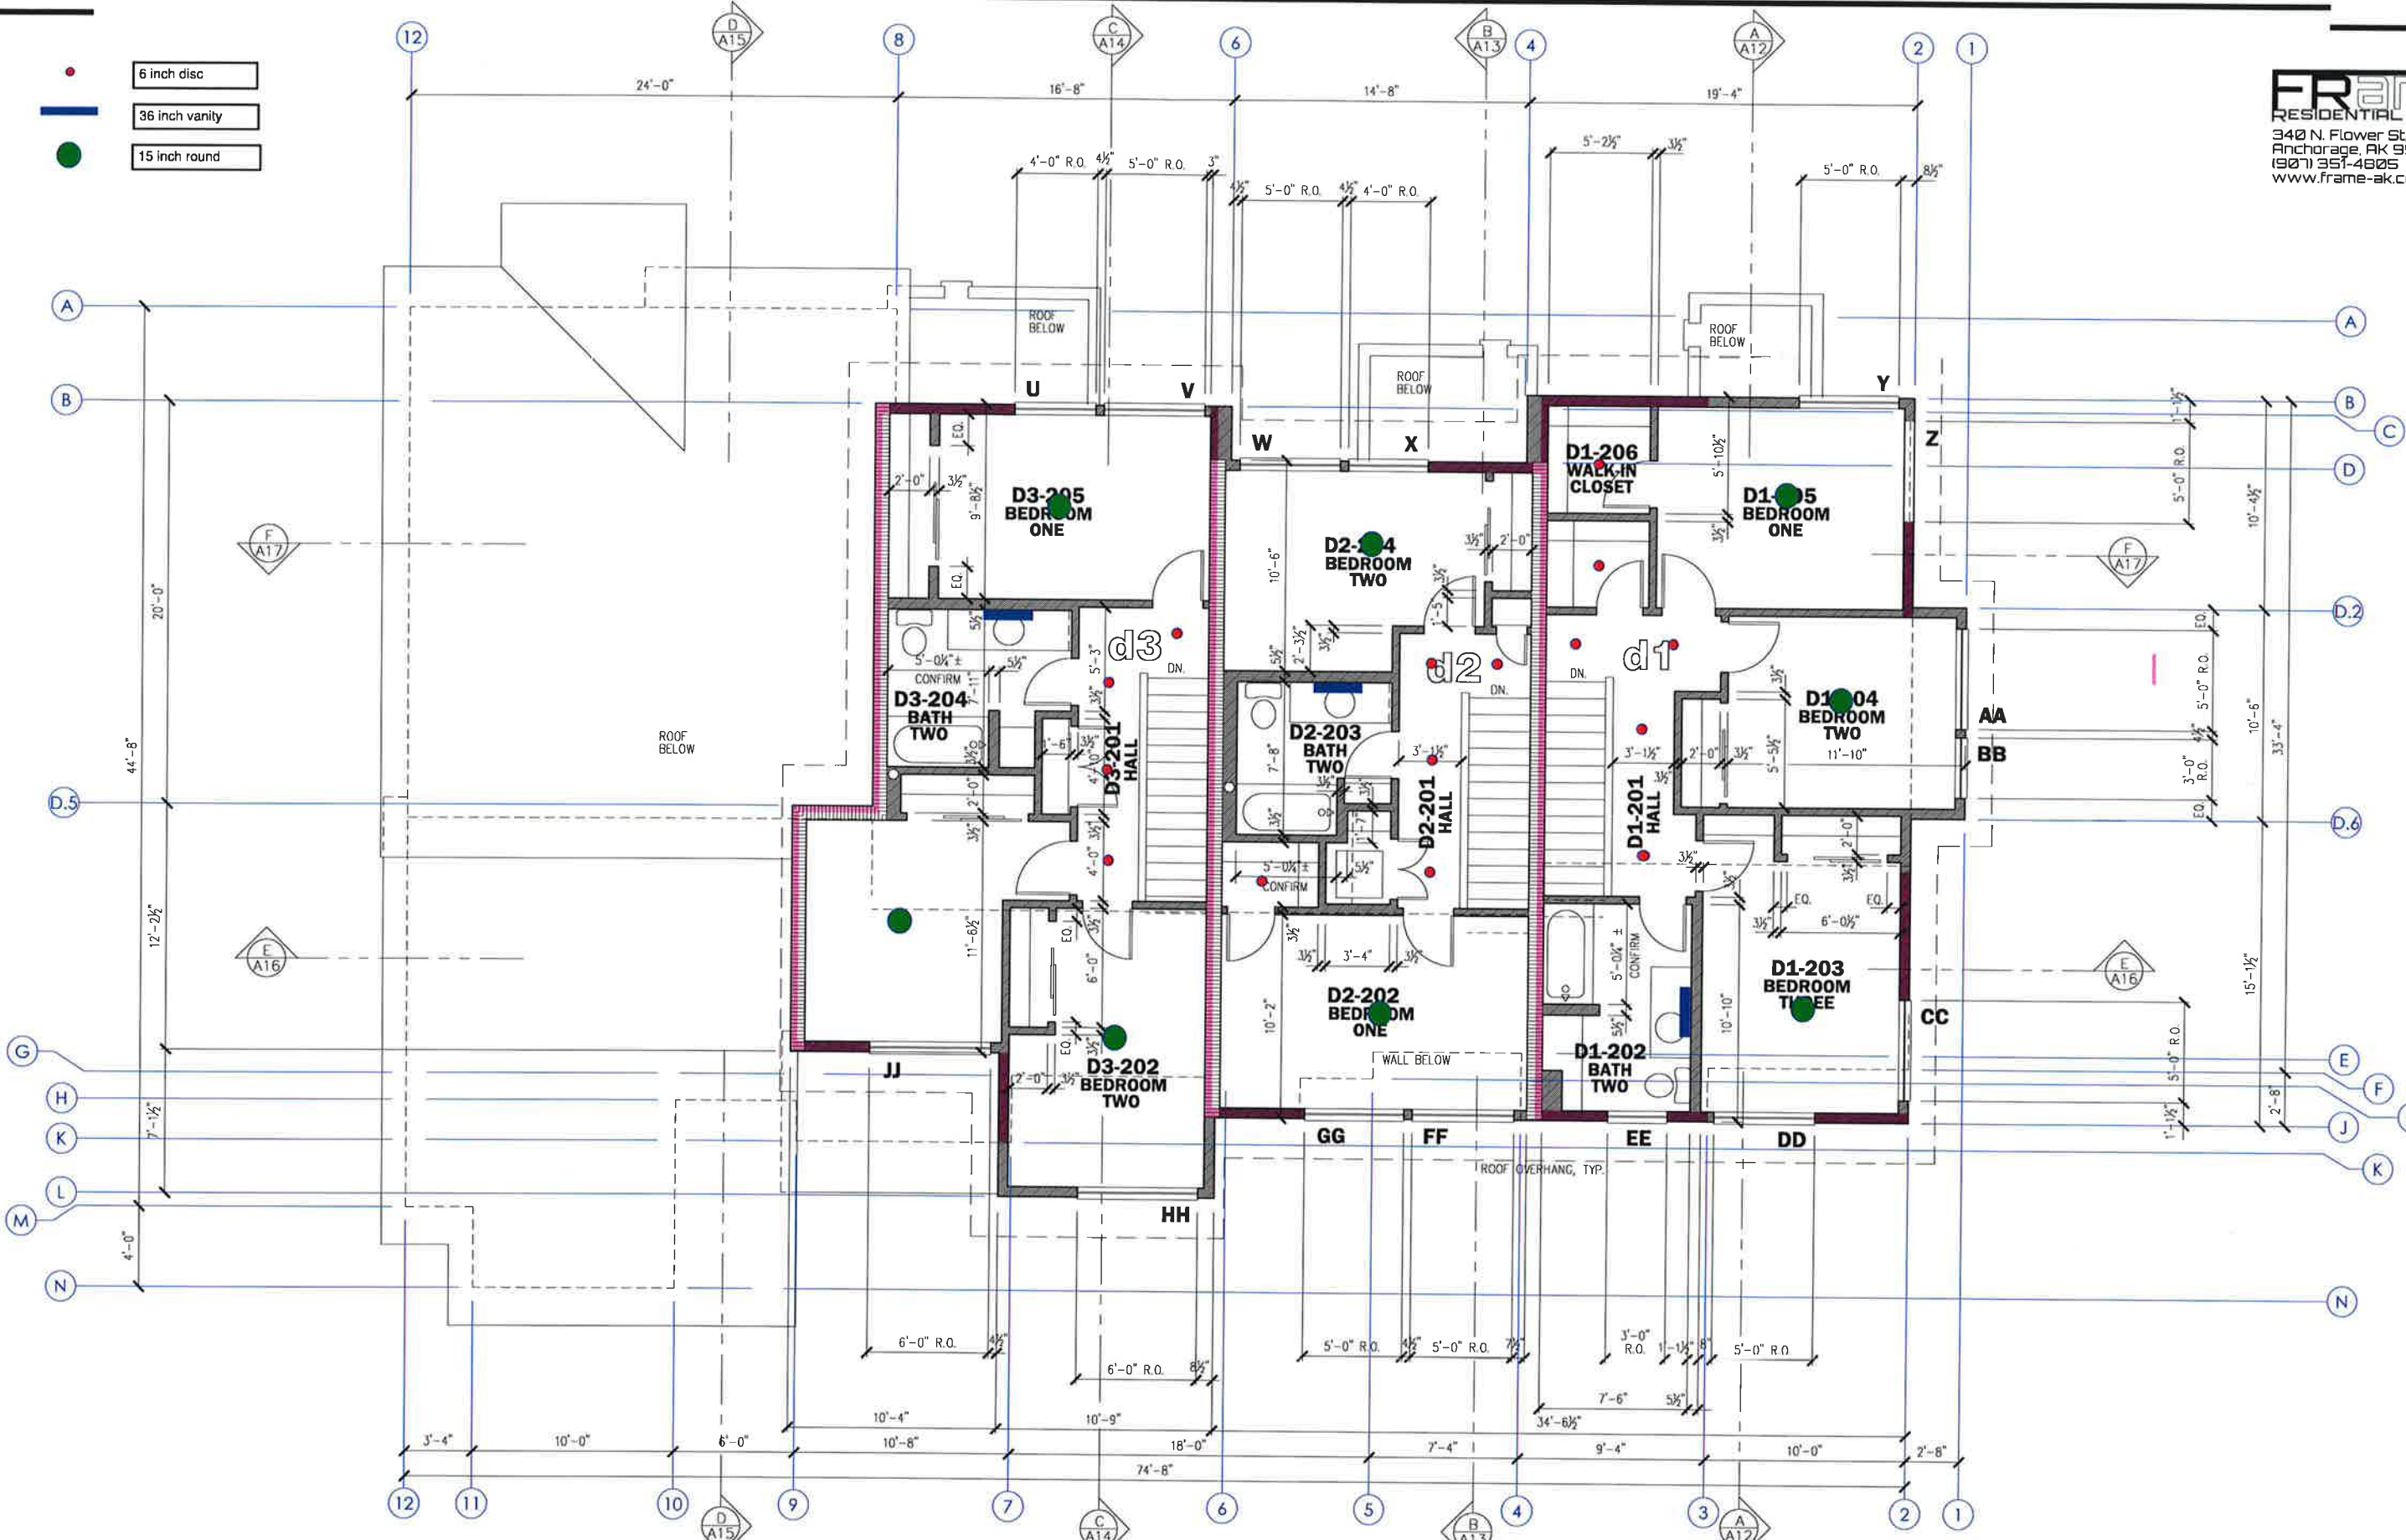

- 6 inch disc
- 36 inch vanity
- 15 inch round

BUILDING D
Overall
Second Floor Plan



COOK INLET HOUSING AUTHORITY
BAXTER MULTIPLEXES, PHASE II
Tract B, Valetskaya Addition No. 1
NHN Erna Court
ANCHORAGE, ALASKA

DR. BY: CLARK
DATE: 23 JAN 26