


- 15 inch round
- 24 inch vanity
- 6 inch disc
- 1x4 led flat panel
- 12 in dining
- 4 foot wrap
- 12 inch laundry
- exterior sconce
- kitchen pendant

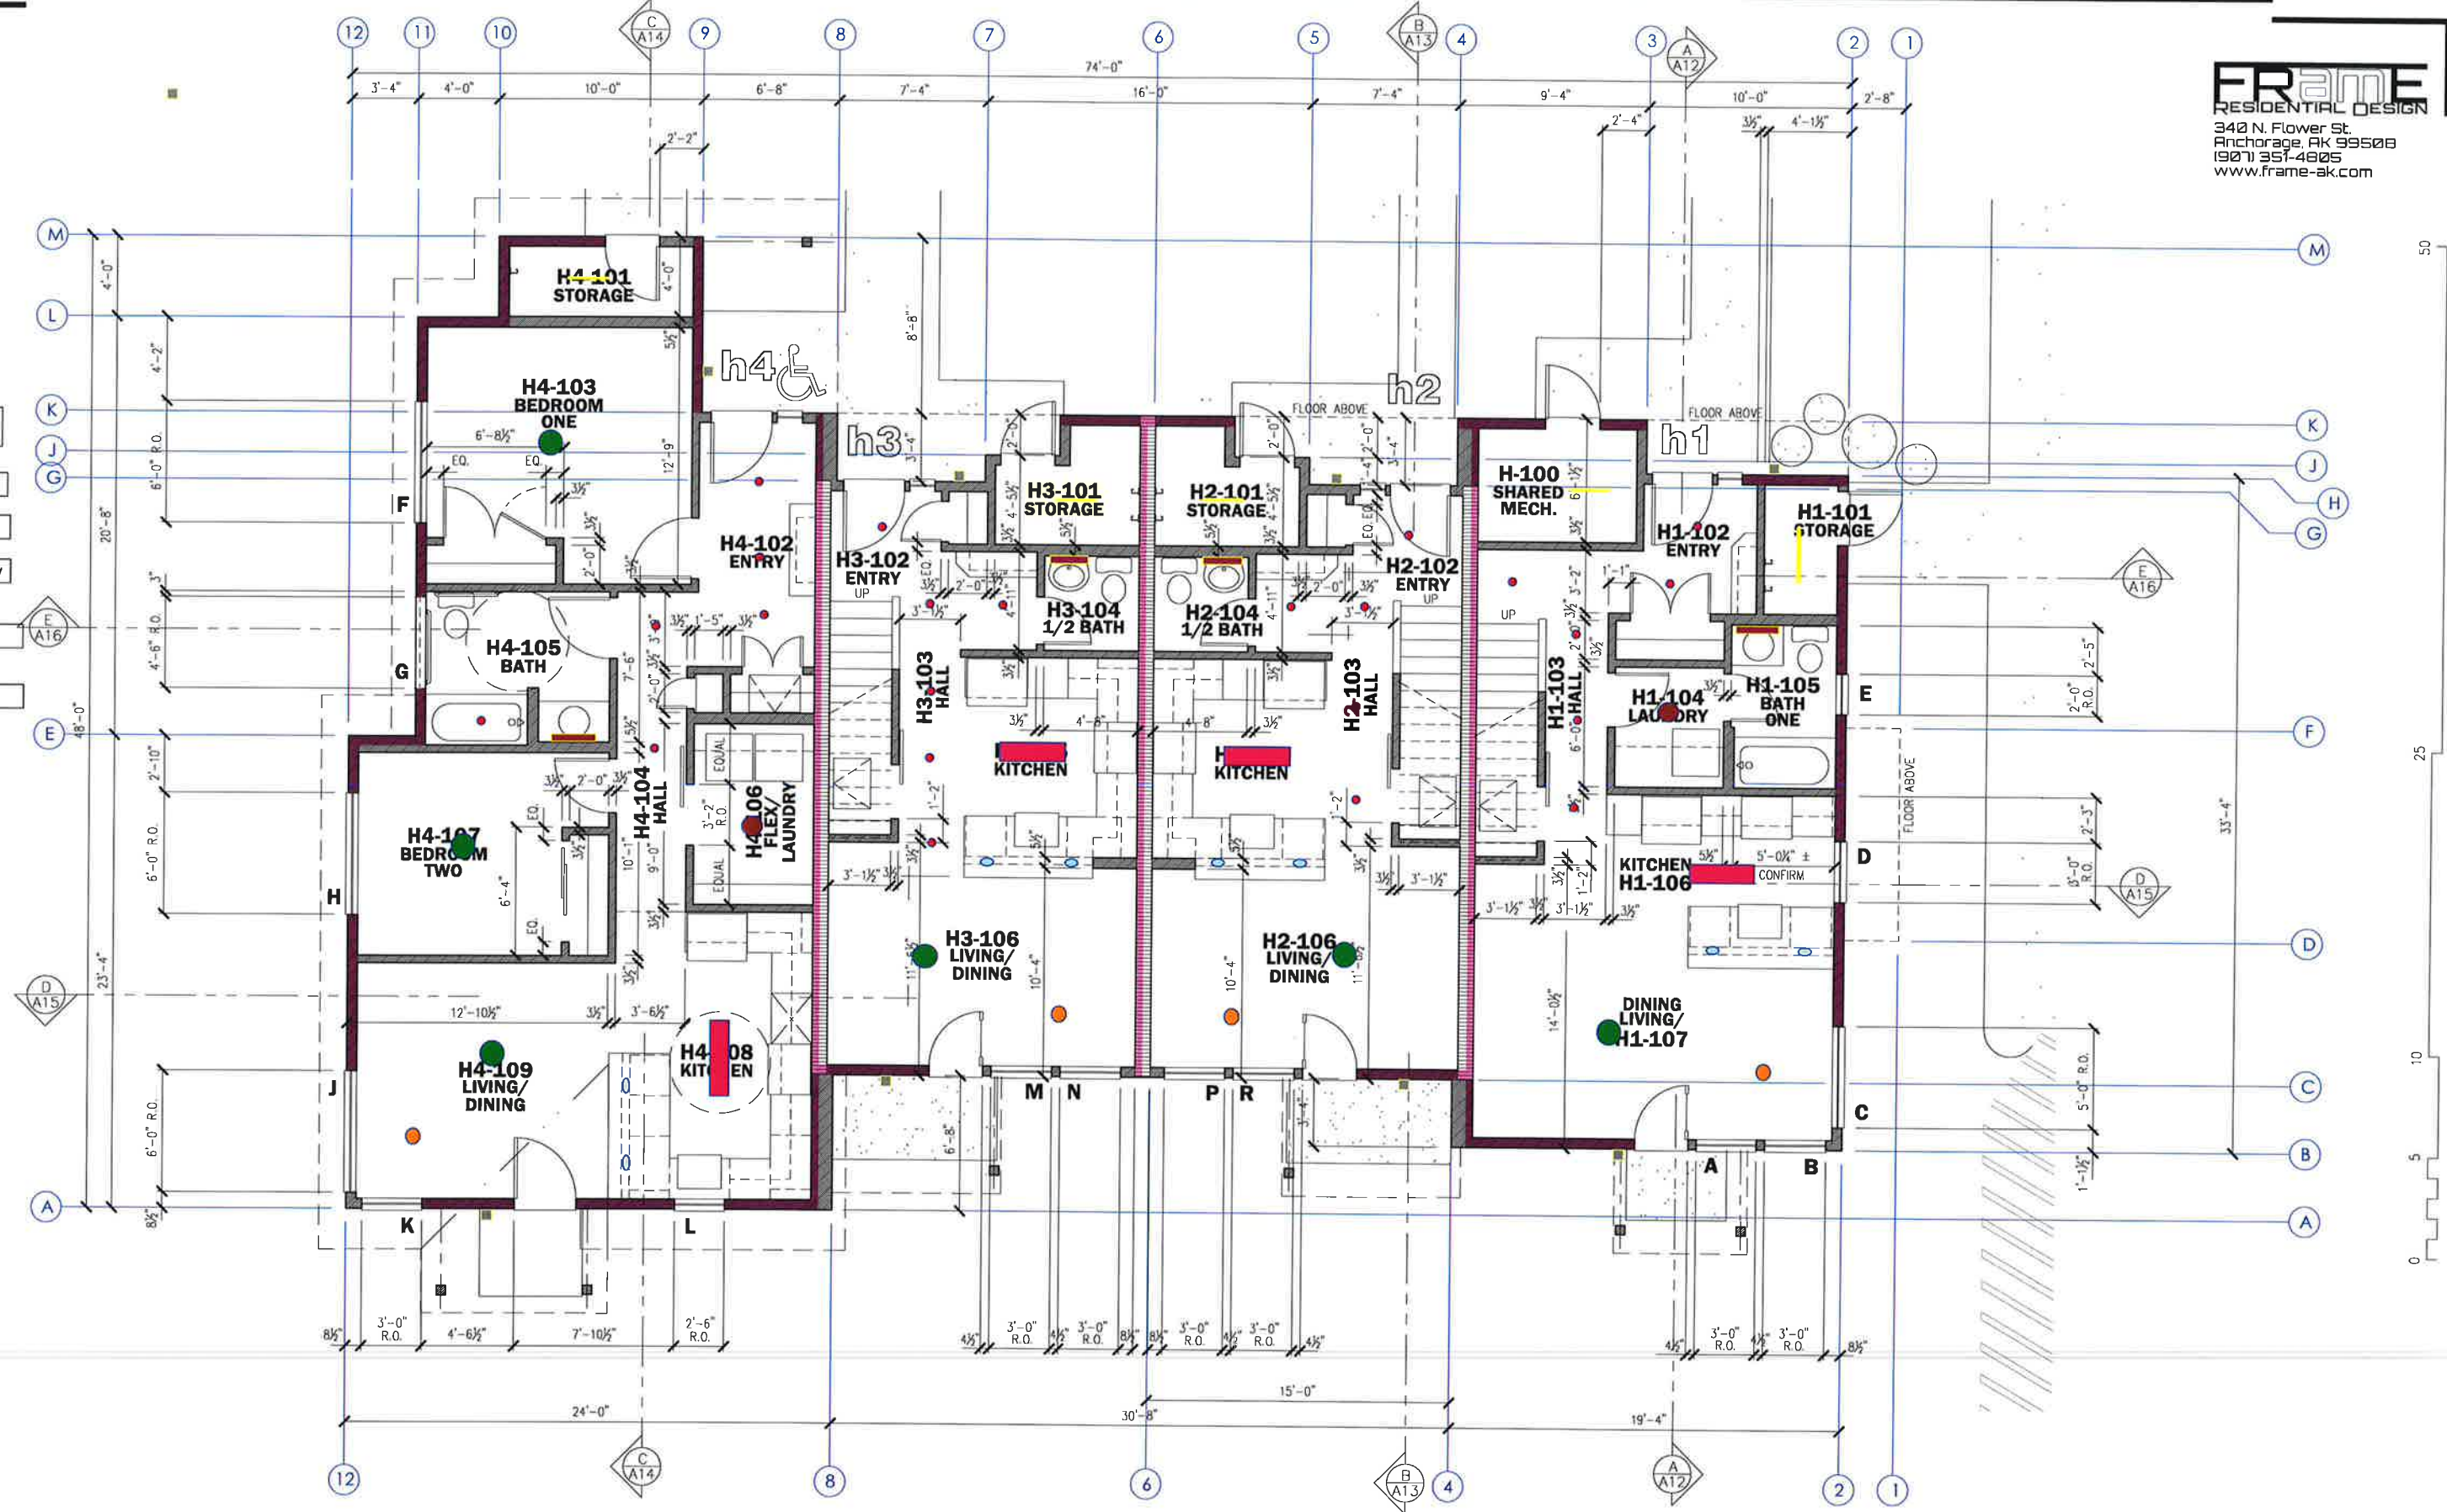


BUILDING H
Overall
First Floor Plan



COOK INLET HOUSING AUTHORITY
BAXTER MULTIPLEXES, PHASE II
Tract B, Valetskaya Addition No. 1
NHN Erna Court
ANCHORAGE, ALASKA

DR. BY: CLARK
DATE: 23 JAN 26

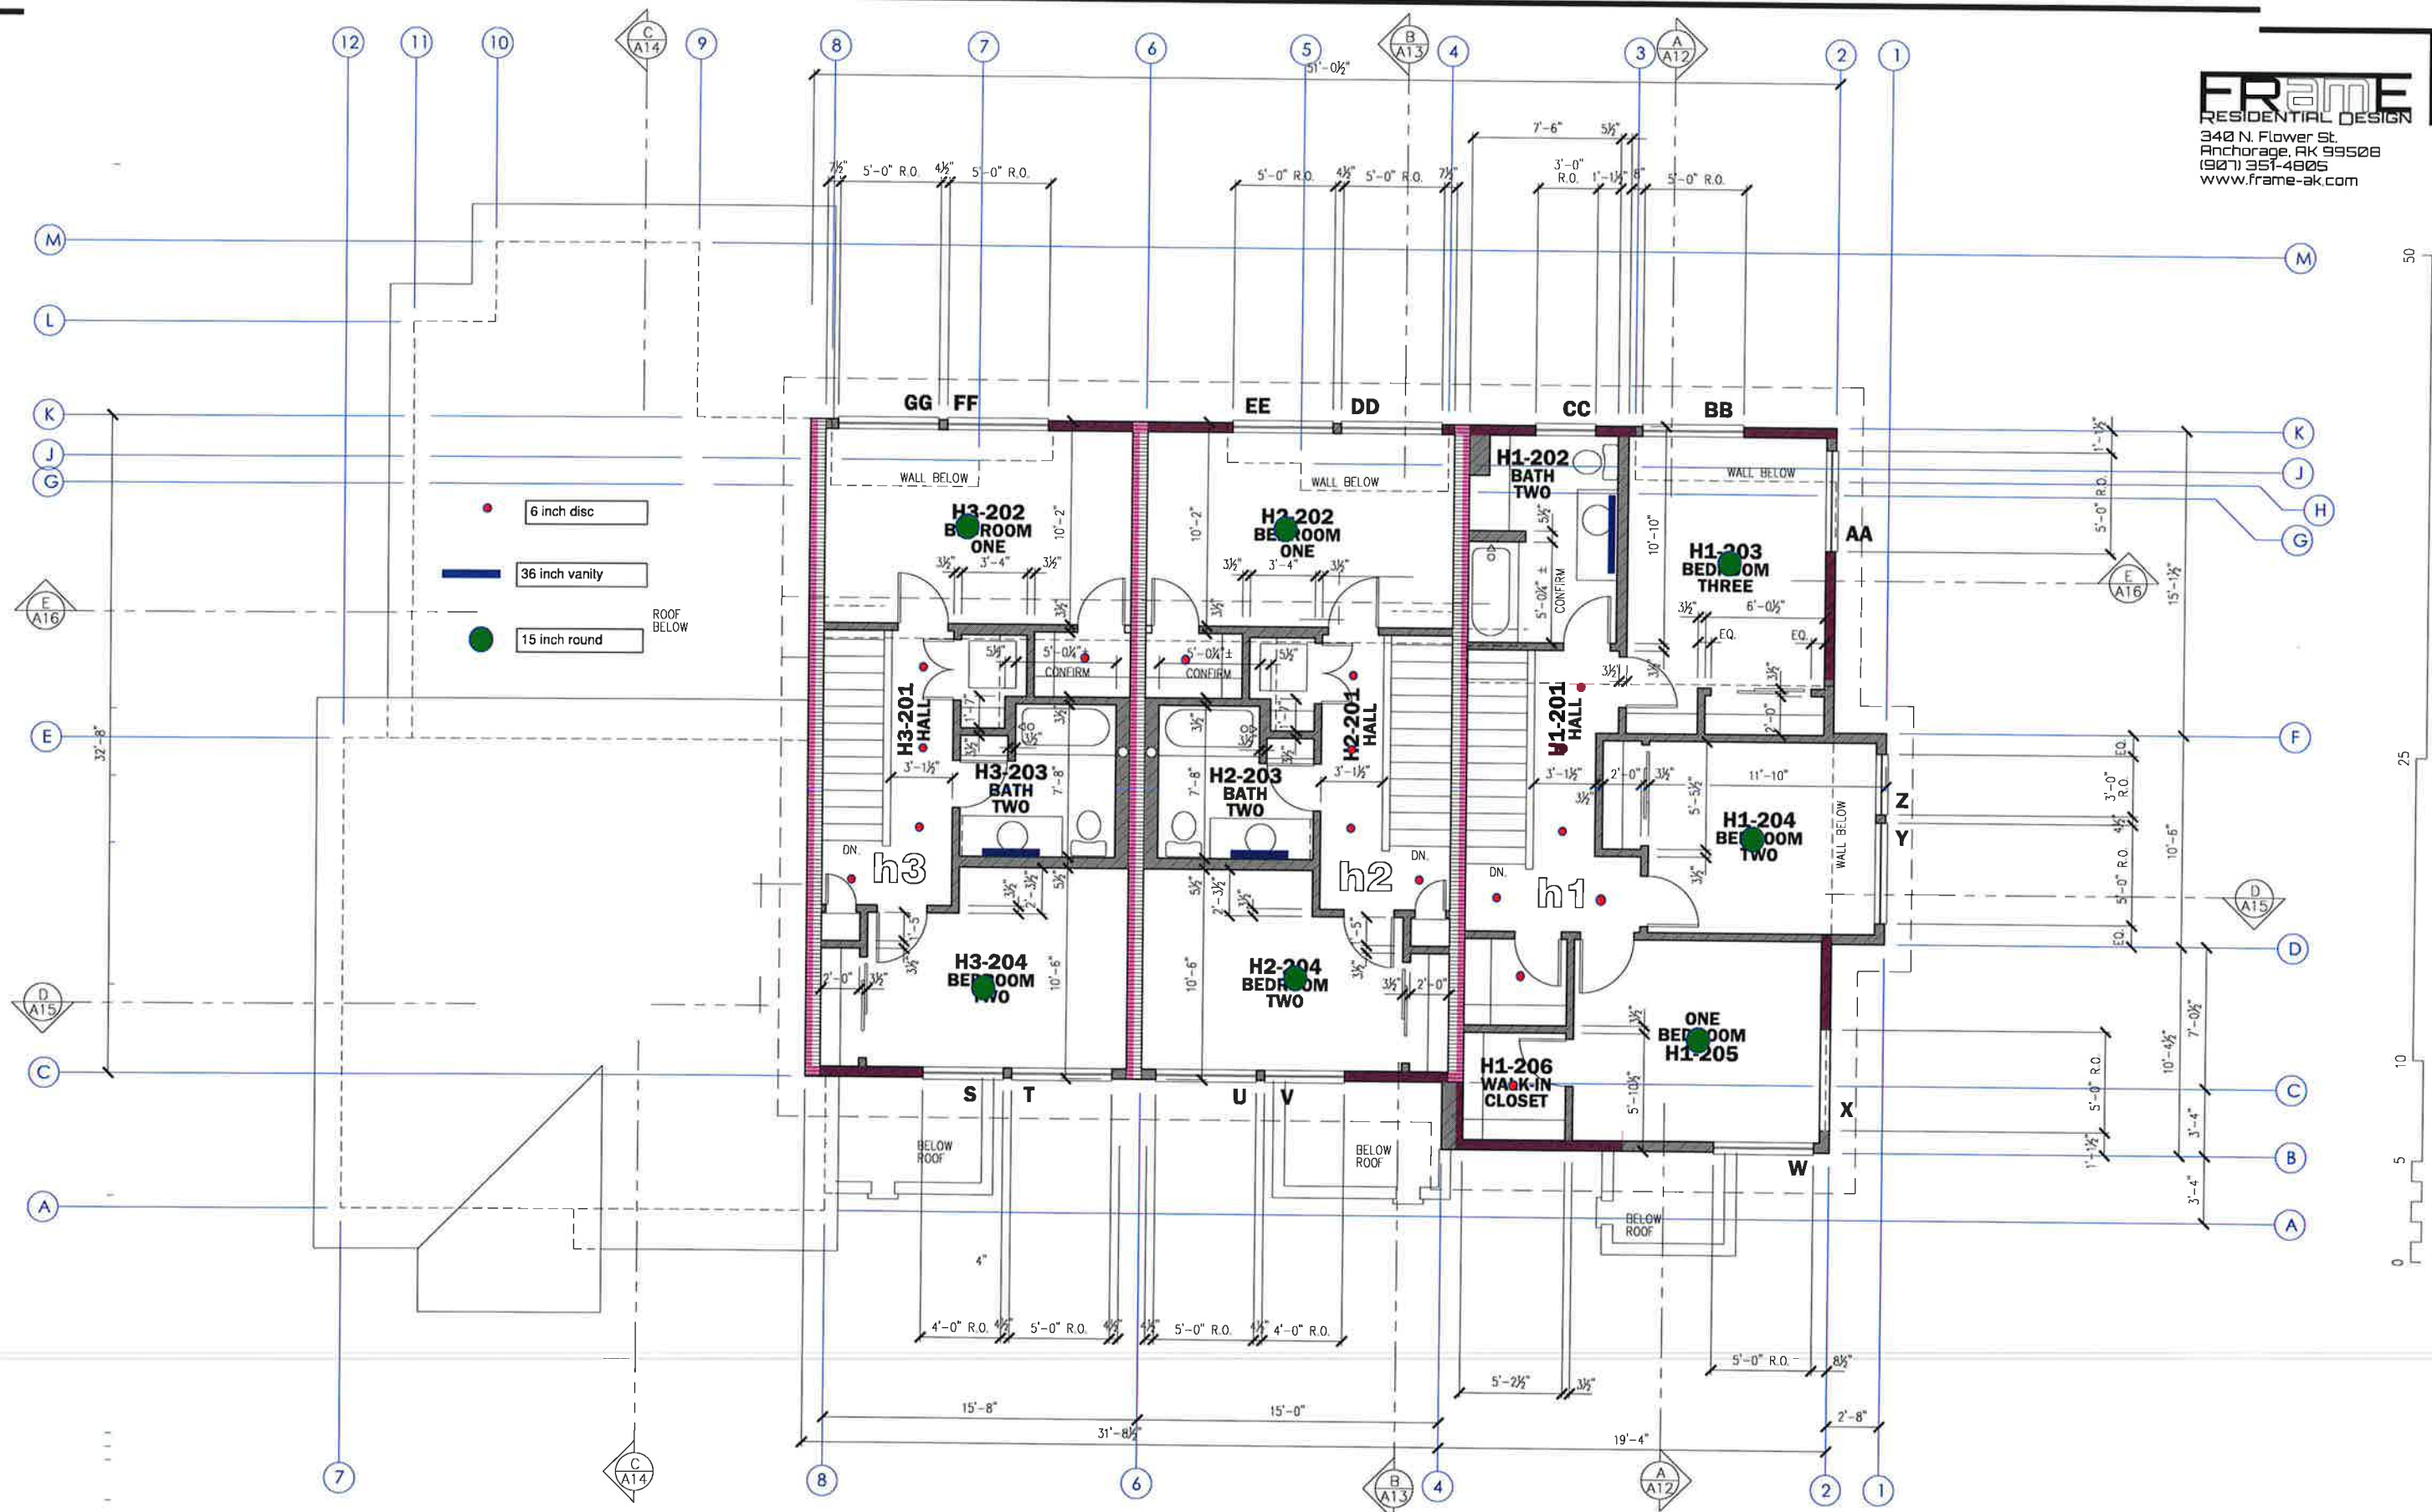

BUILDING H
Overall
Second Floor Plan

COOK INLET HOUSING AUTHORITY
BAXTER MULTIPLEXES, PHASE II
Tract B, Valetskaia Addition No. 1
NHN Erna Court
ANCHORAGE, ALASKA

DR. BY: CLARK
DATE: 23 JAN 26