



# 3400 SPENARD ROAD FLOOR PLAN WITH SUITE NUMBERS

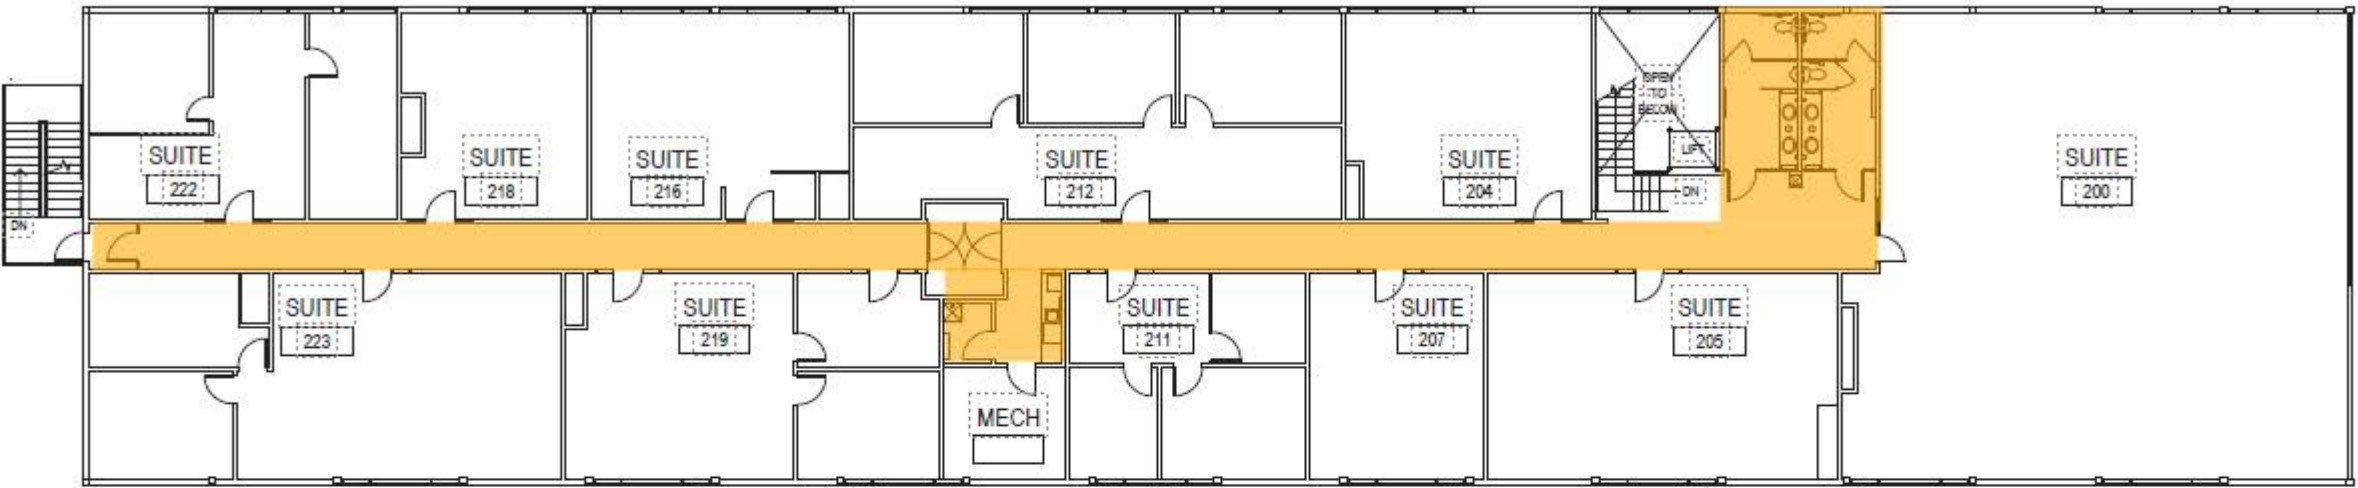

SECOND FLOOR CONSTRUCTION PLAN

1/16" = 1'-0"

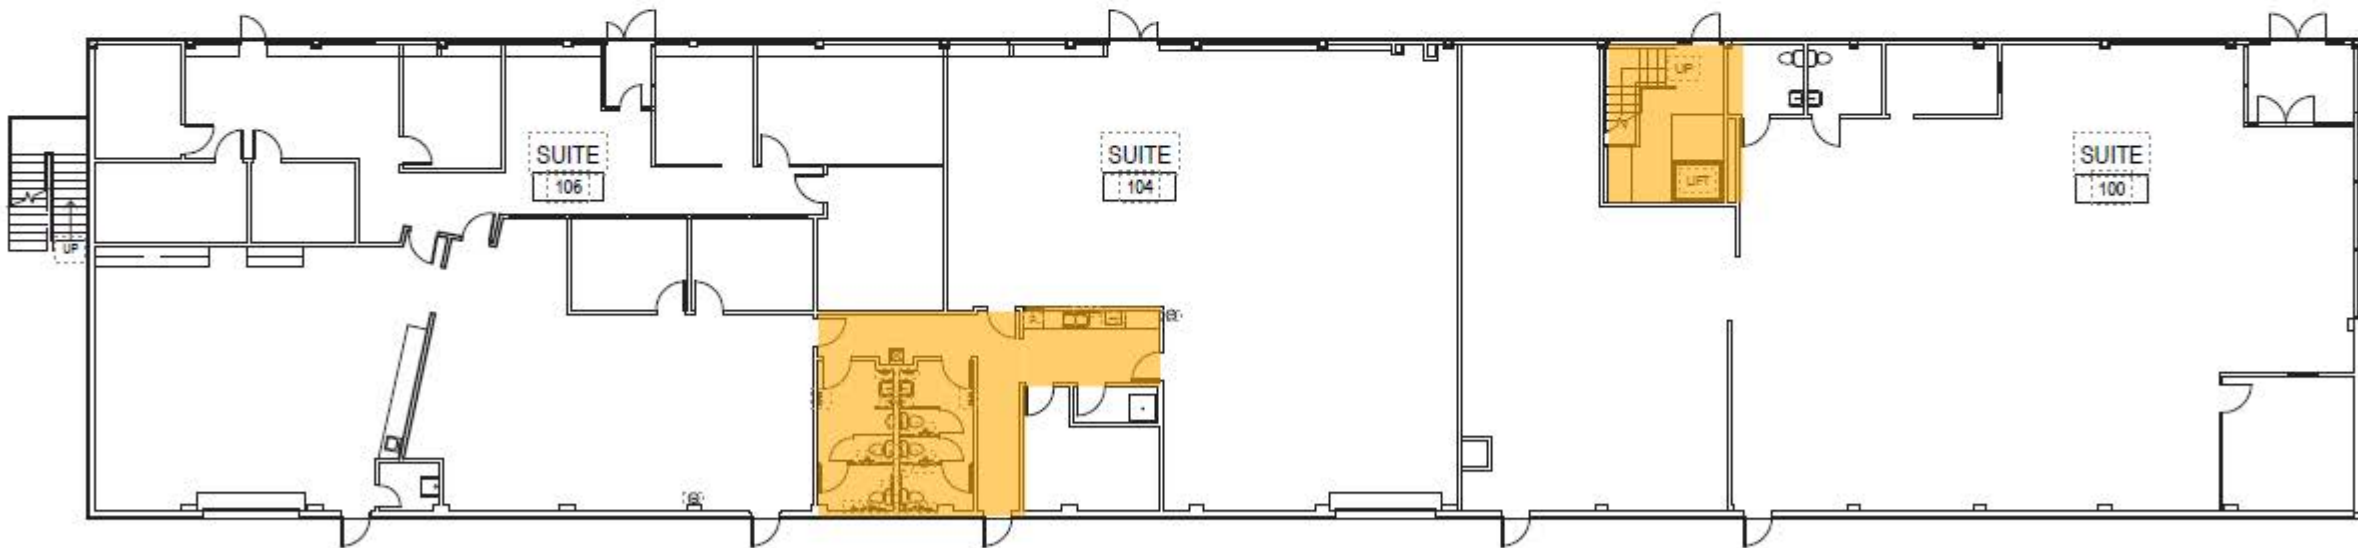

FIRST FLOOR CONSTRUCTION PLAN

1/16" = 1'-0"

Yellow highlight indicates common space areas that need to be cleaned under janitorial scope.

