


**Frame**  
RESIDENTIAL DESIGN  
340 N. Flower St.  
Anchorage, AK 99508  
(907) 351-4805  
www.frame-ak.com

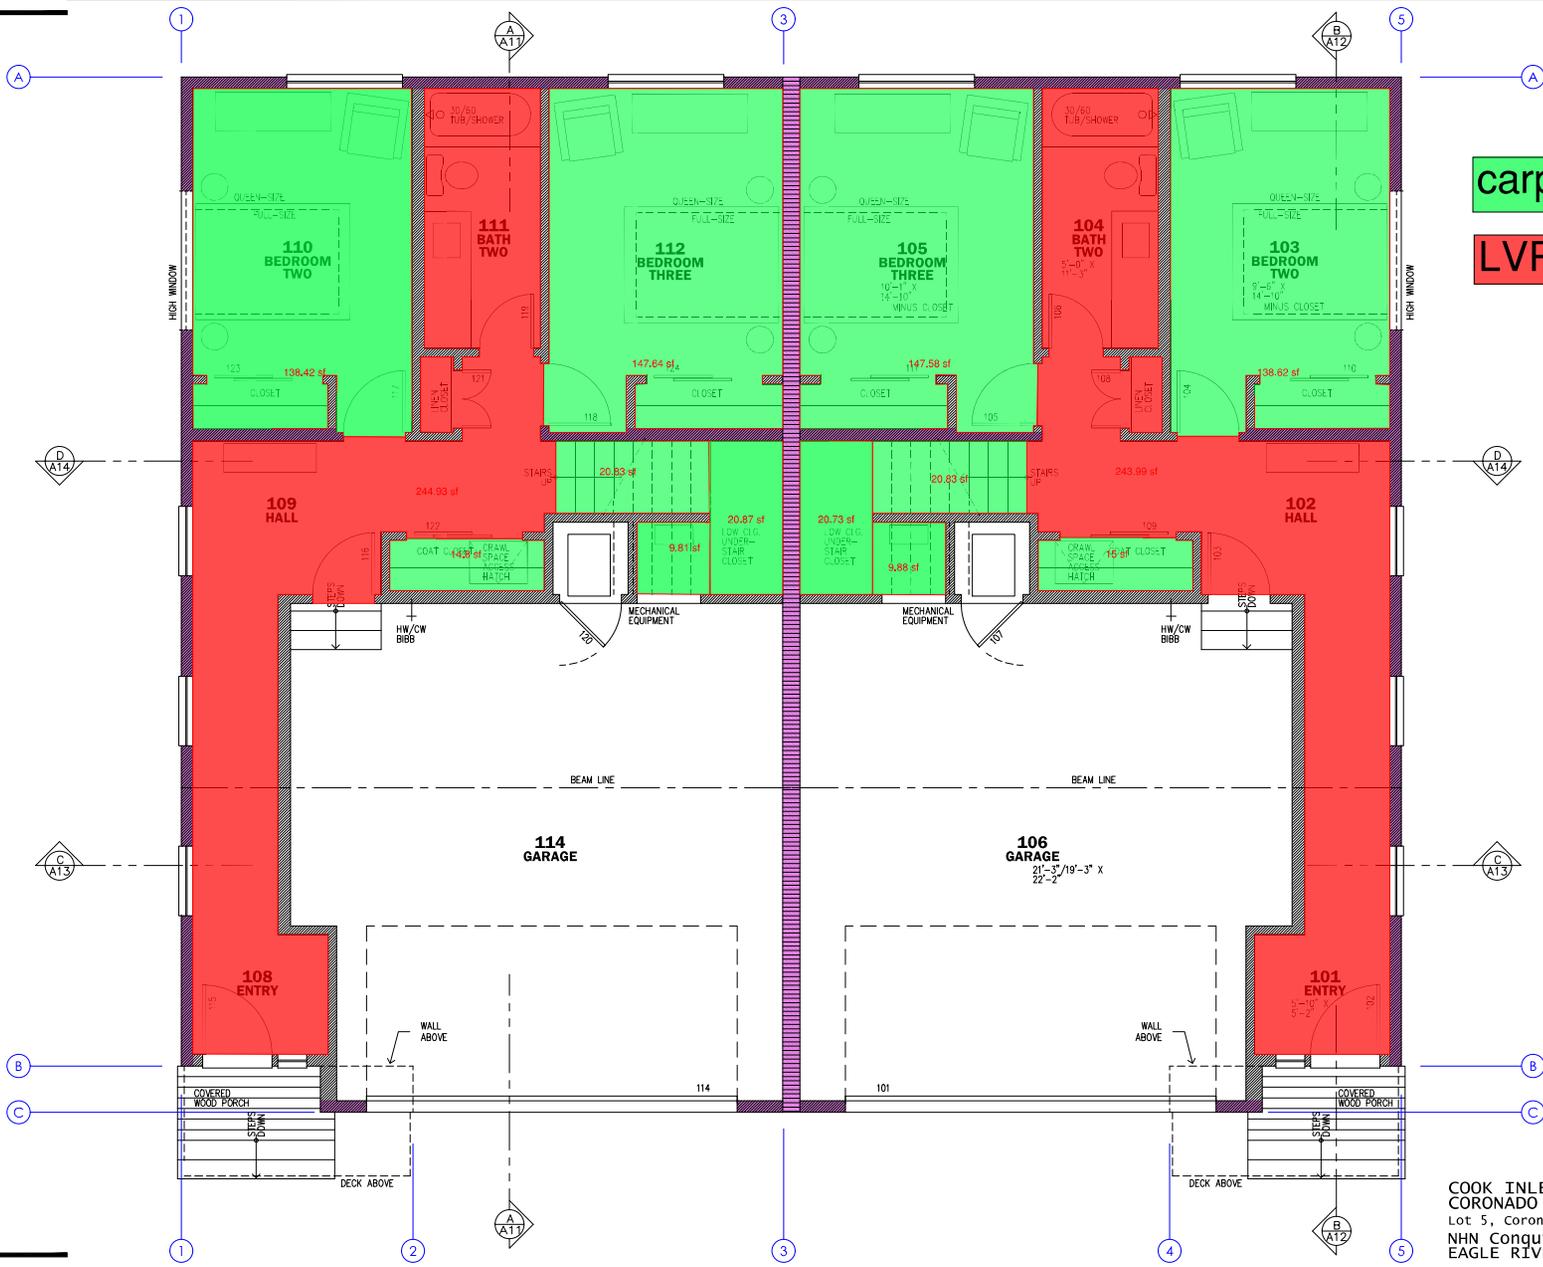

carpet

LVP


25  
10  
5  
0

Enlarged  
First Floor Plan



COOK INLET HOUSING AUTHORITY  
CORONADO PARK DUPLEX  
Lot 5, Coronado Park Subdivision  
NHN Conquistador Drive  
EAGLE RIVER, ALASKA

DR. BY: CLARK  
DATE: 17 AUG 25

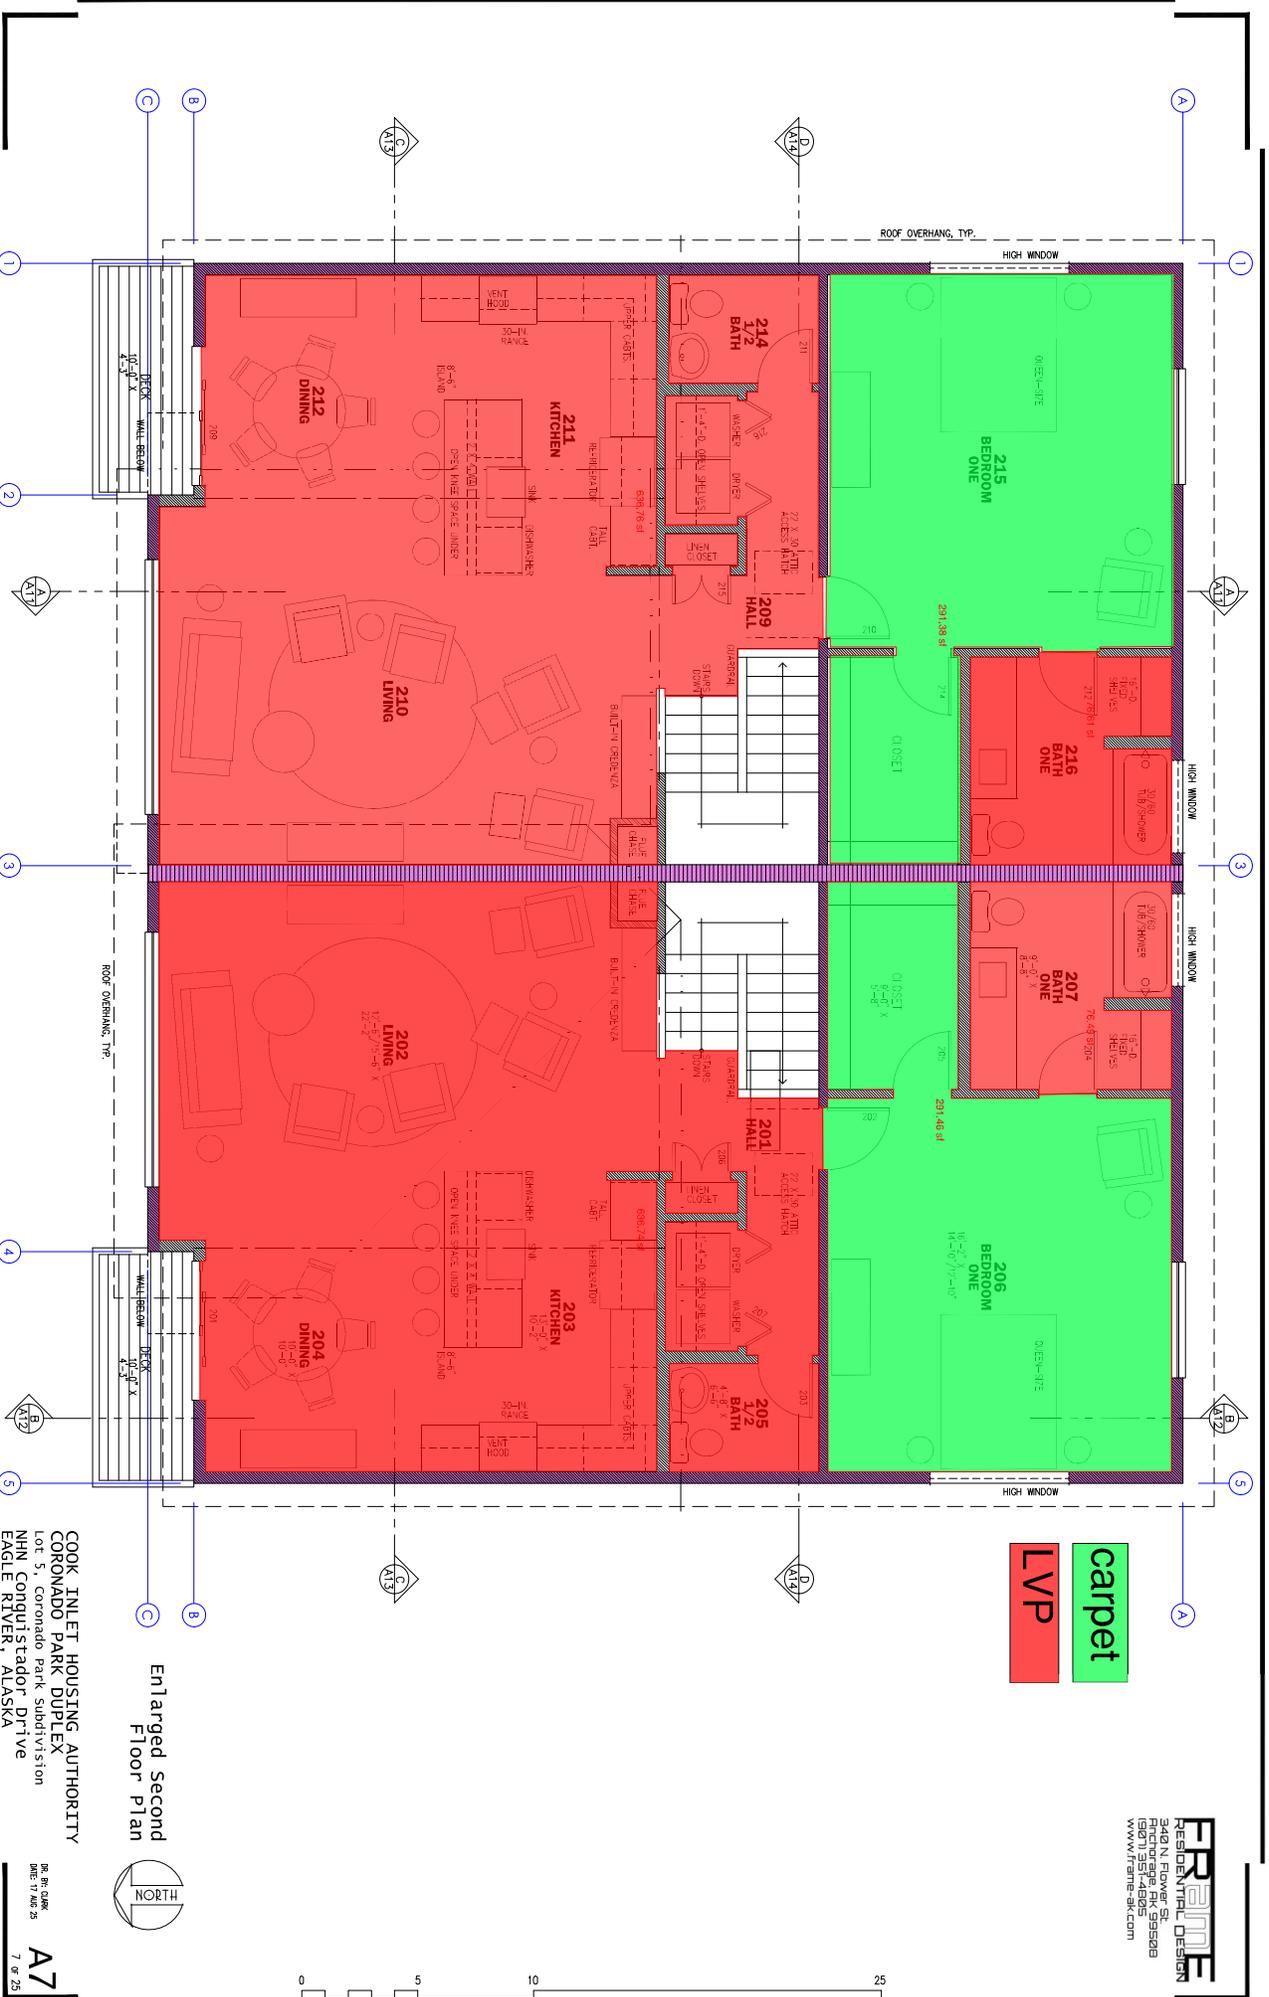

**FRAME**  
RESIDENTIAL DESIGN  

COOK INLET HOUSING AUTHORITY  
CORONADO PARK DUPLEX  
lot 5, Coronado Park subdivision  
NHN Conquistador Drive  
ENGLE RIVER, ALASKA

Enlarged Second  
Floor Plan





