



WEST 34TH AVENUE

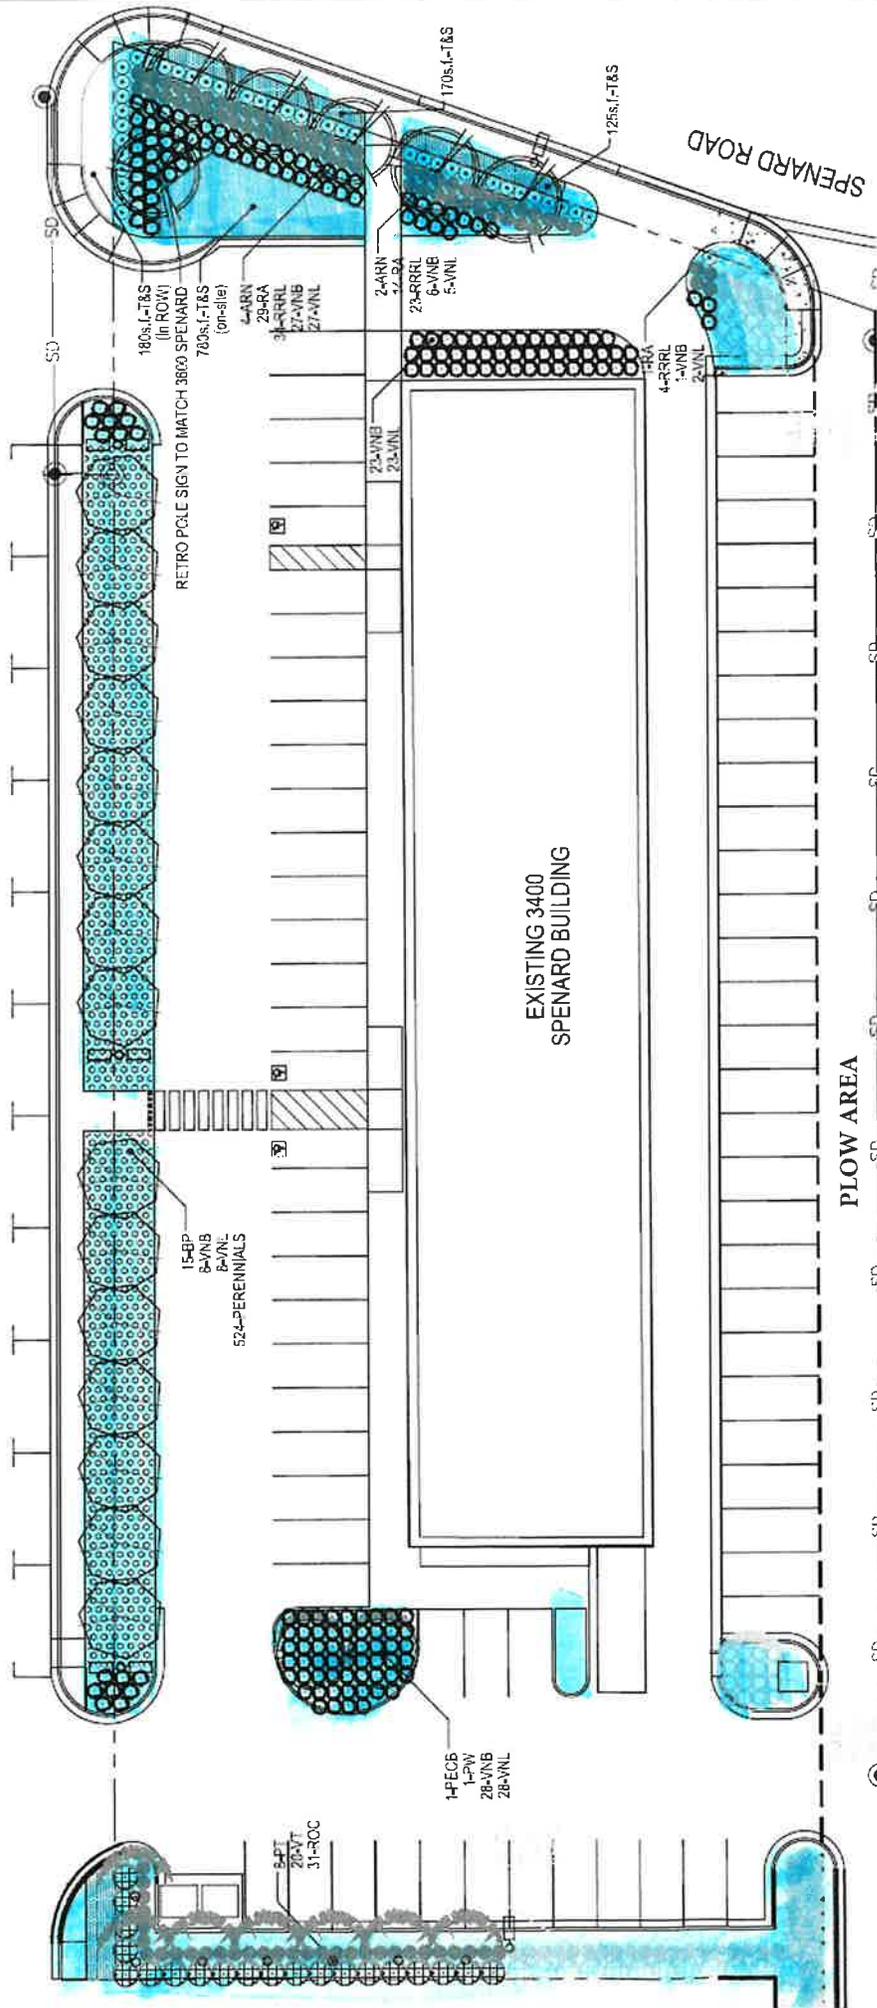

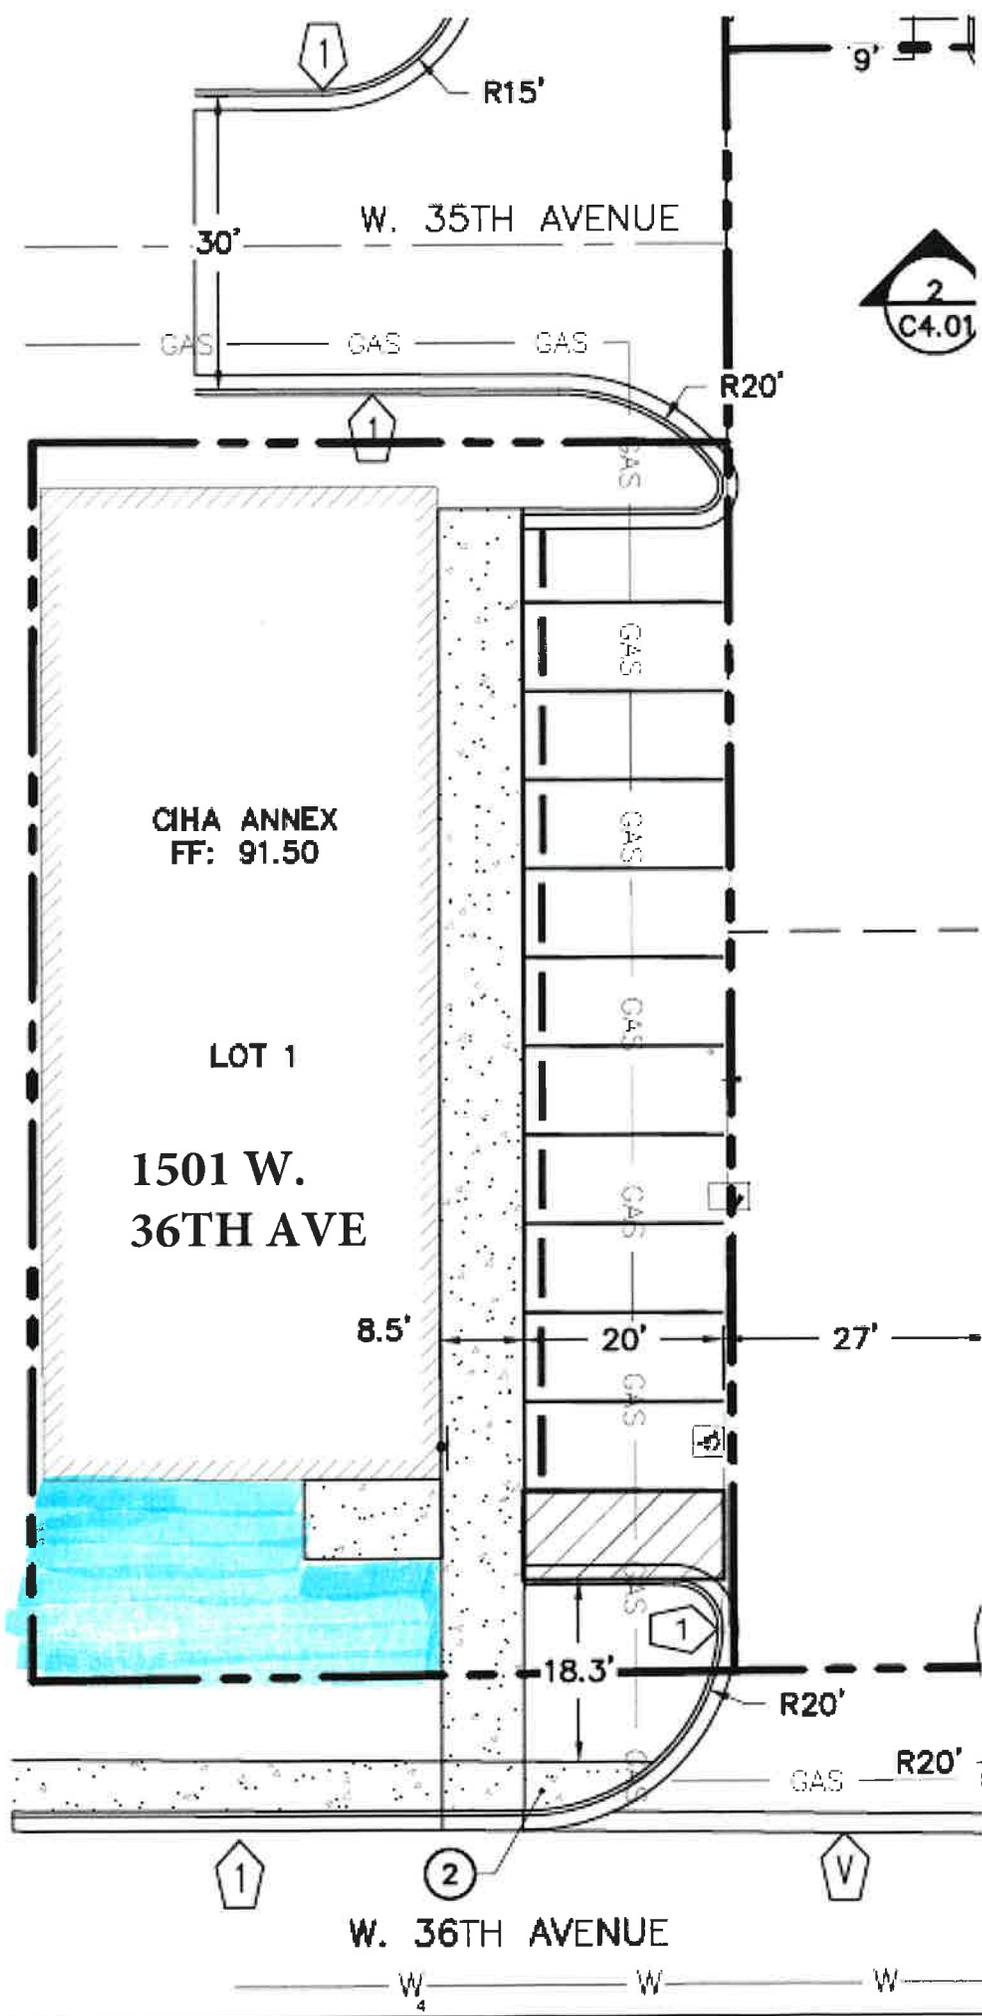

1

2

V

W. 36TH AVENUE

W₄

W

W